

$$I = I$$

I. ALIGNMENTS D2A AND D3

SCALE: 1" = 50'

						Designed By:
						Drawn By:
						Checked By:
						Approved By:
No.	Date	Dsn.	Chk.	App.	Revisions	

Date:



Date:

124TH AVE NE STATION
AT-GRADE STATION
STATION ACCESS PLAN



c:\work\ELDIBKCA_AS01.dwg
11/05/08 08:24 : eackerm OE5396

XREF'S

Resolved


ELD_BKCA\AX
ELD_BKCA\AE
REG-DCON
20-2234H

Unresolved

LTSCALE
1=1

1
2
3
4
5

c:\work\ELD\BKCA_AE01.dwg
10/16/08 10:32 : eackerm 0E5396

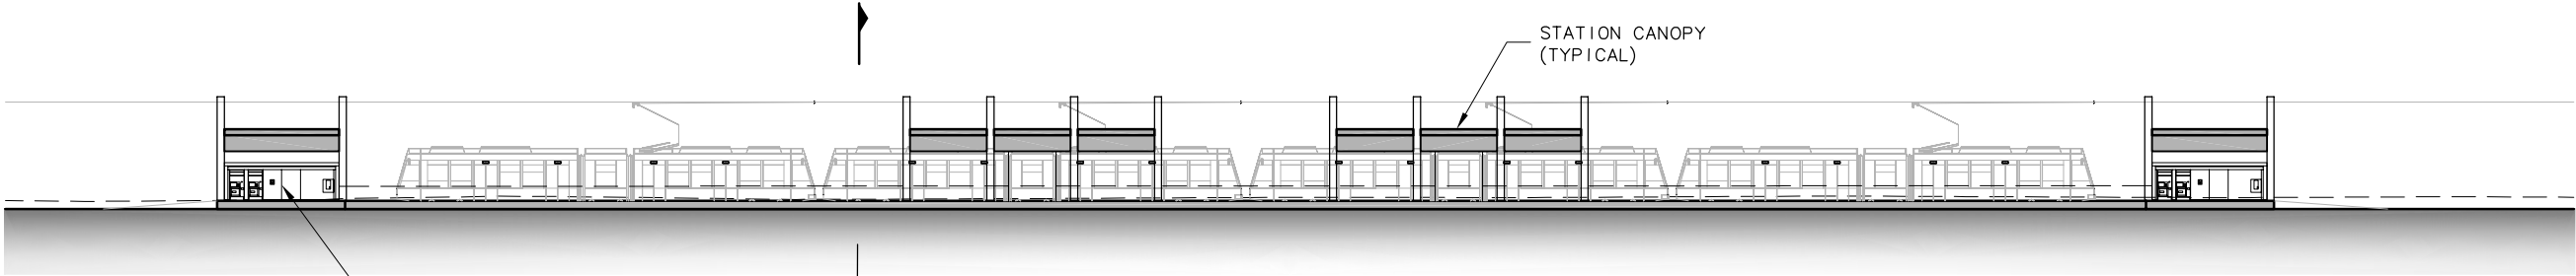

TICKET VENDING/
INFORMATION (TYPICAL)

STATION CANOPY
(TYPICAL)




STATION ELEVATION

SCALE: 1" = 20'



SCALE IN FEET

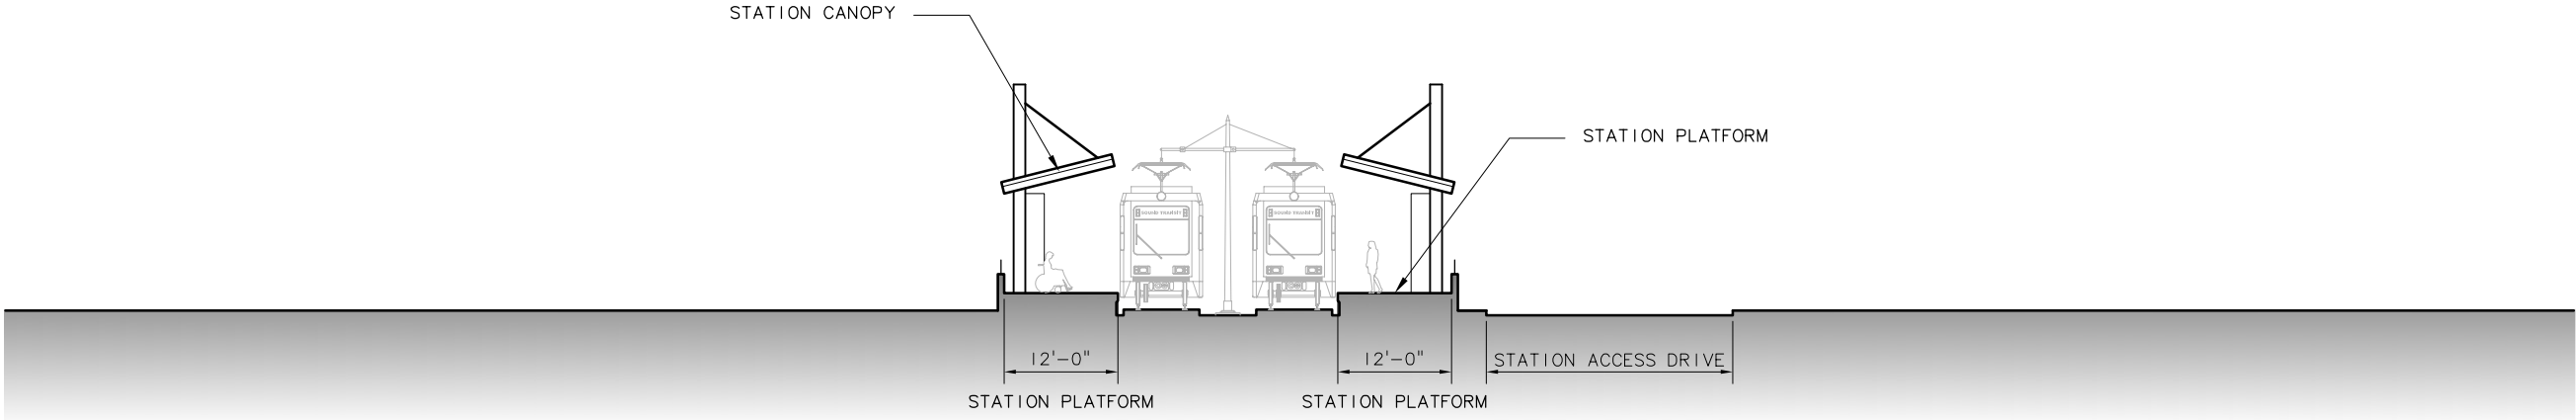

STATION CANOPY

STATION PLATFORM

12'-0"

12'-0"

STATION ACCESS DRIVE

STATION PLATFORM

STATION PLATFORM

STATION SECTION

SCALE: 1" = 10'



SCALE IN FEET

No.	Date	Dsn.	Chk.	App.	Revisions

Designed By:
Drawn By:
Checked By:
Approved By:

DE IS
CONCEPTUAL

CH2MHILL
IN ASSOCIATION WITH
PARSONS & INCA
ENGINEERS INC.

Submitted:

Date:



Approved:



Date:

Scale: 1"=20'
Filename: ELD\BKCA_AE01.dwg
Contract No.: EL_SEG_D
Date:

**EAST LINK PROJECT
SEGMENT D**

124TH AVE NE STATION
AT-GRADE STATION
ELEVATION, SECTION



Drawing No.: BKCA-AE01
Sheet No.: G-D64
Rev.:

XREF'S

Resolved

ELD_BKCE\AS
ELD_D2E_KA
REG-DCON
X0831CN
X0831SF
ZG-2234H
x0831rx

Unresolved

LTSCALE

1=1


2

3

4

5

c:\work\ELD\BKCE_AS01.dwg
11/05/08 08:24 : eackerm OE5396

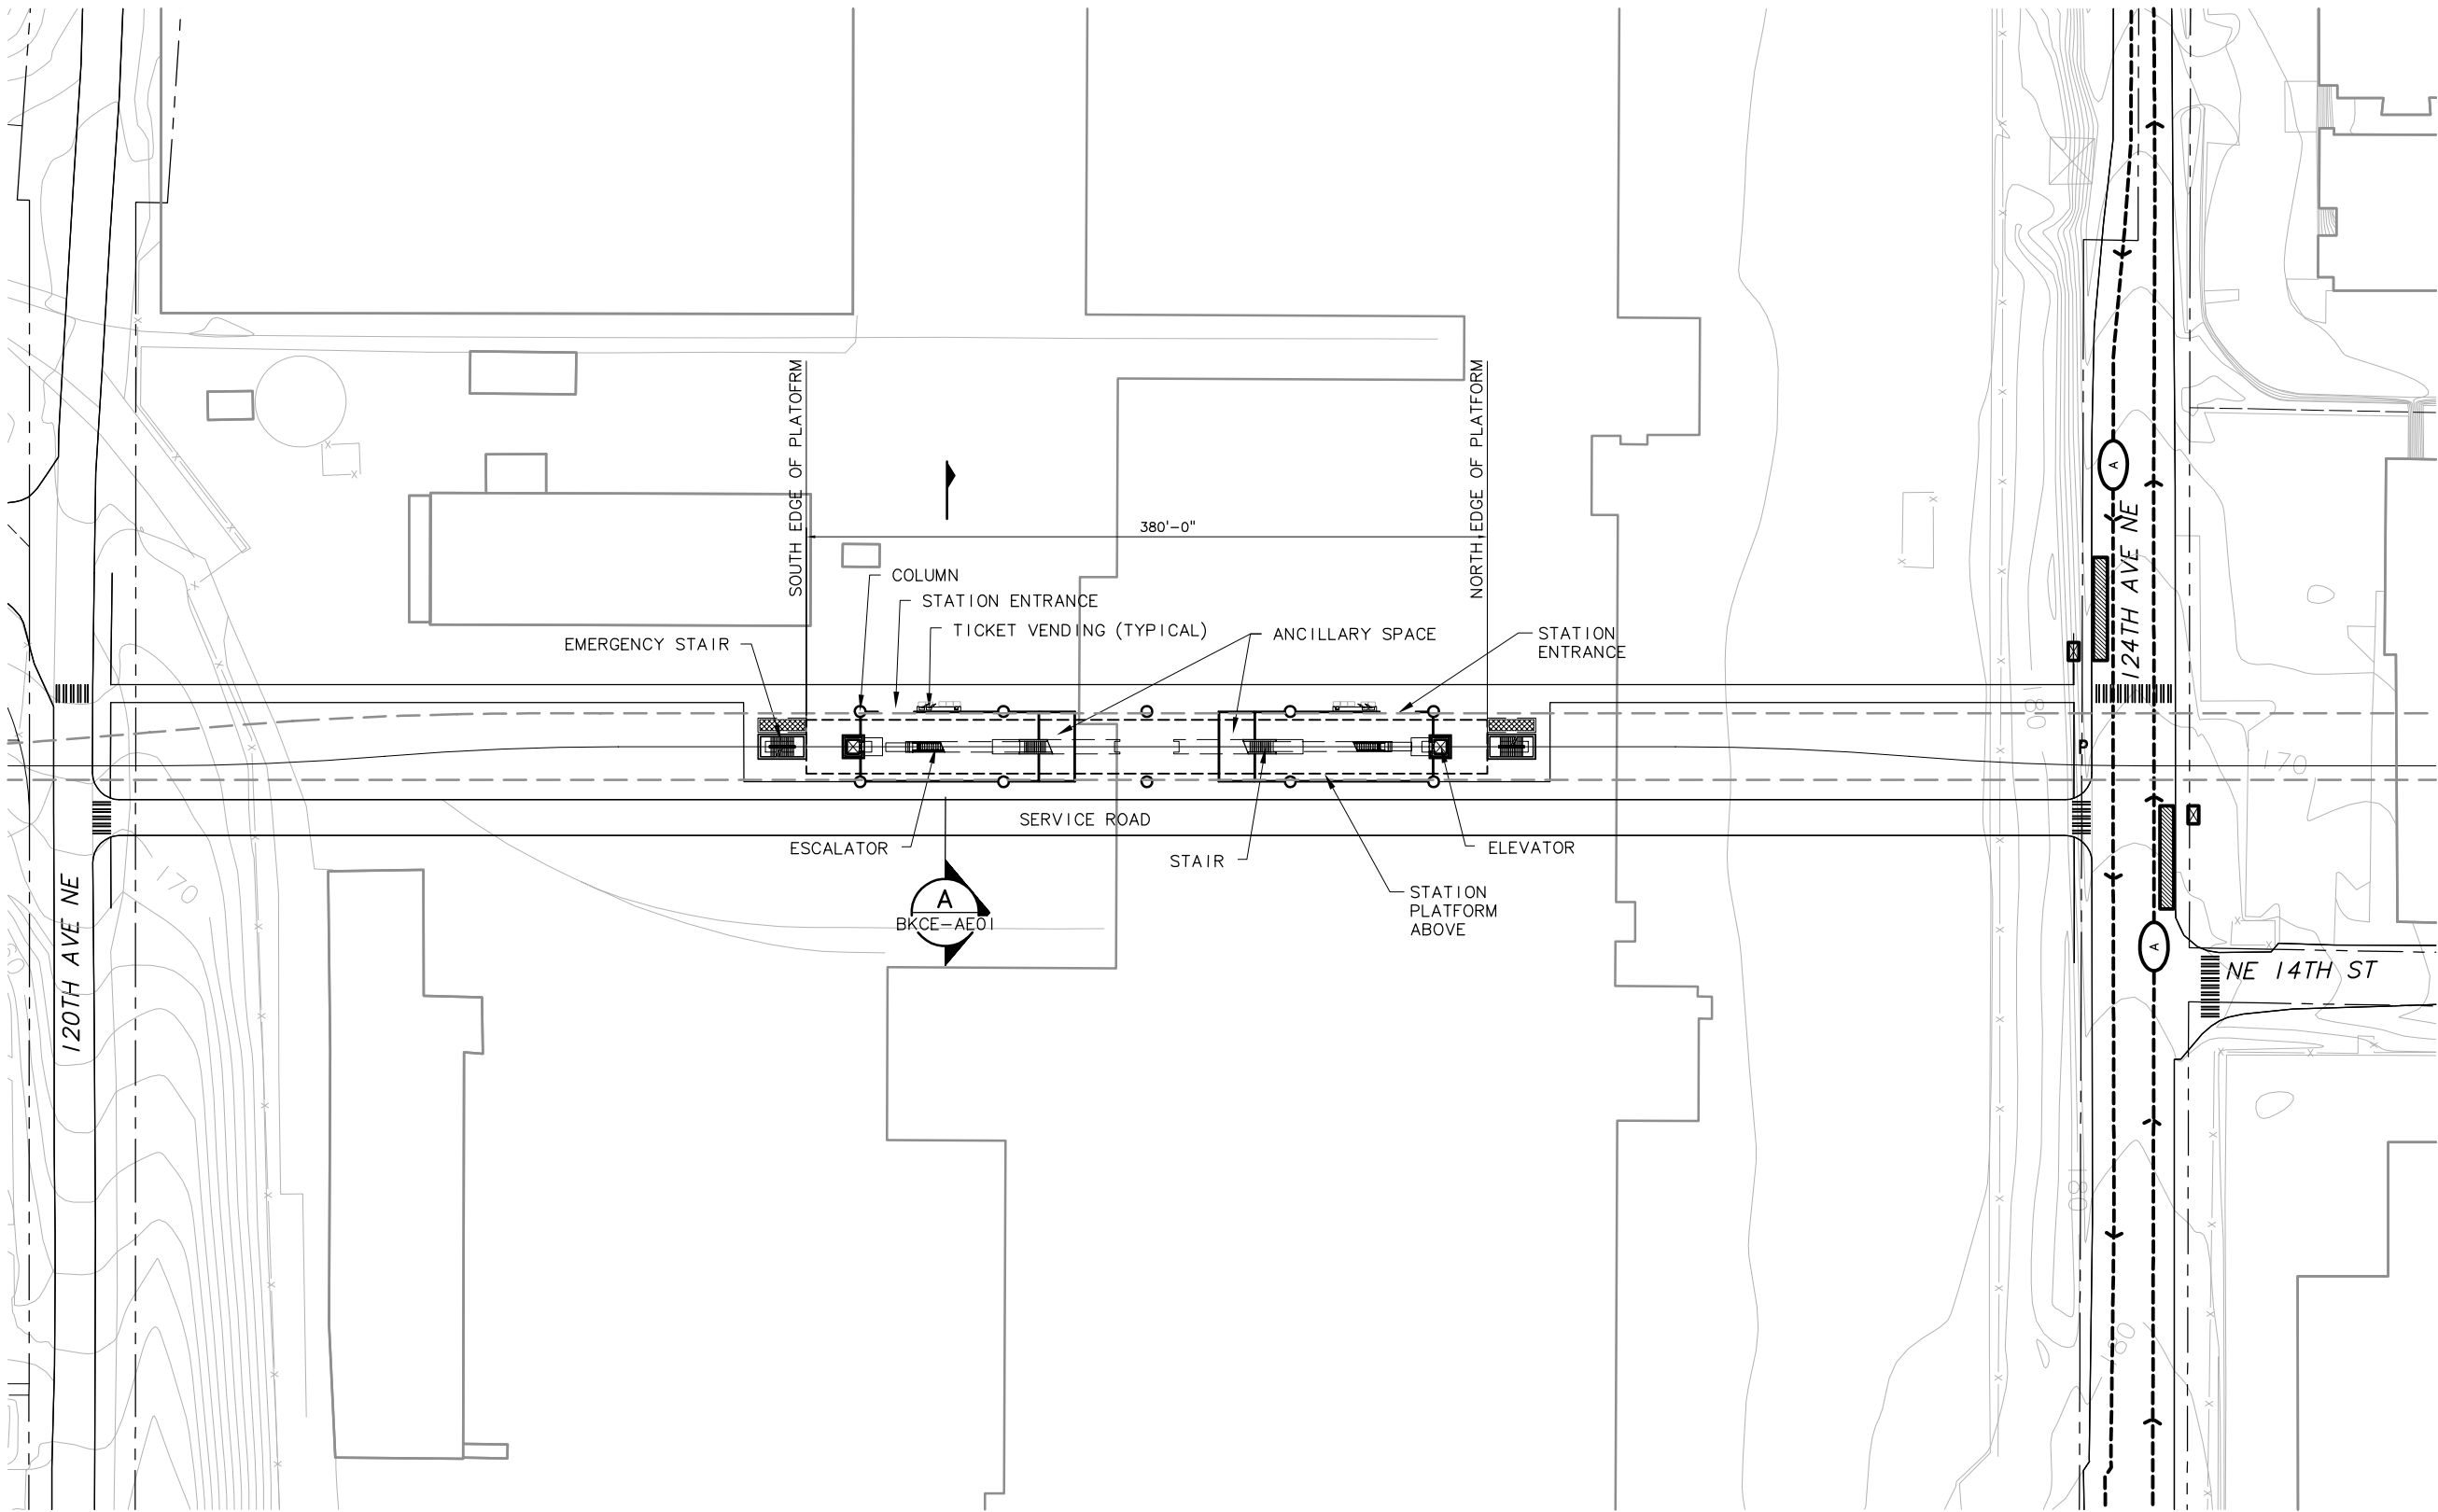


NOTES/LEGEND HEADING

1. ALIGNMENT D2E

SYMBOLS KEY

- NEW BUS STOP
- EXISTING BUS STOP
- BUS LAYOVER
- BUS SHELTER
- PARATRANSIT STOP
- BUS ROUTE : 235, 249
- BIKE STORAGE
- BIKE SHELTER
- CROSSWALK
- LANDSCAPE
- TICKET VENDING/ INFORMATION
- TRACK OVERHEAD

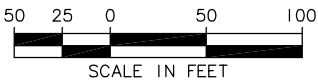

STATION ACCESS PLAN

SCALE: 1" = 50'

					Designed By:
					Drawn By:
					Checked By:
					Approved By:
No.	Date	Dsn.	Chk.	App.	Revisions

DE IS
CONCEPTUAL

CH2MHILL
IN ASSOCIATION WITH
PARSONS & INCA
ENGINEERS INC.



Scale:
1"=50'
Filename:
ELD\BKCE_AS01.dwg
Contract No.:
EL_SEG_D
Date:

EAST LINK PROJECT
SEGMENT D

124TH AVE NE STATION
ELEVATED STATION
STATION ACCESS PLAN



Drawing No.:
BKCE-AS01
Sheet No.:
G-D65
Rev.:

XREF'S



Resolved

ELD_BKCE\AE
ELD_BKCE\AX
REG-DCON
ZG-2234H

Unresolved

LTSCALE

1=1

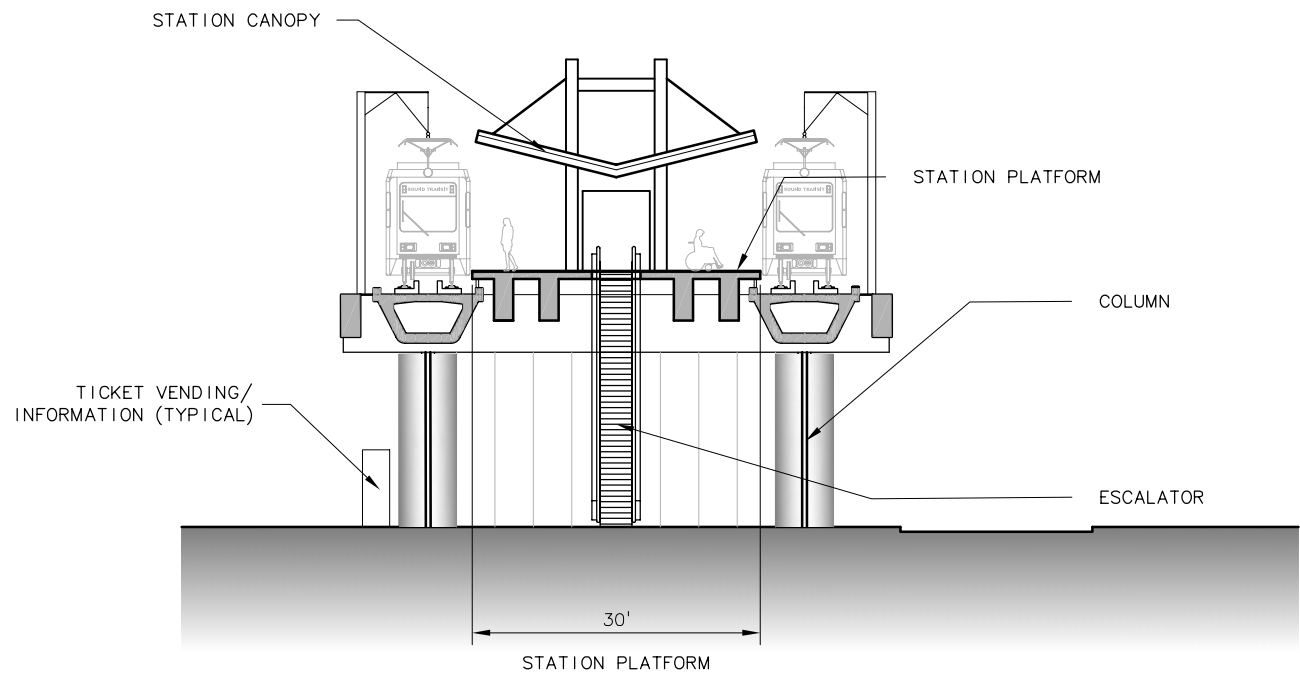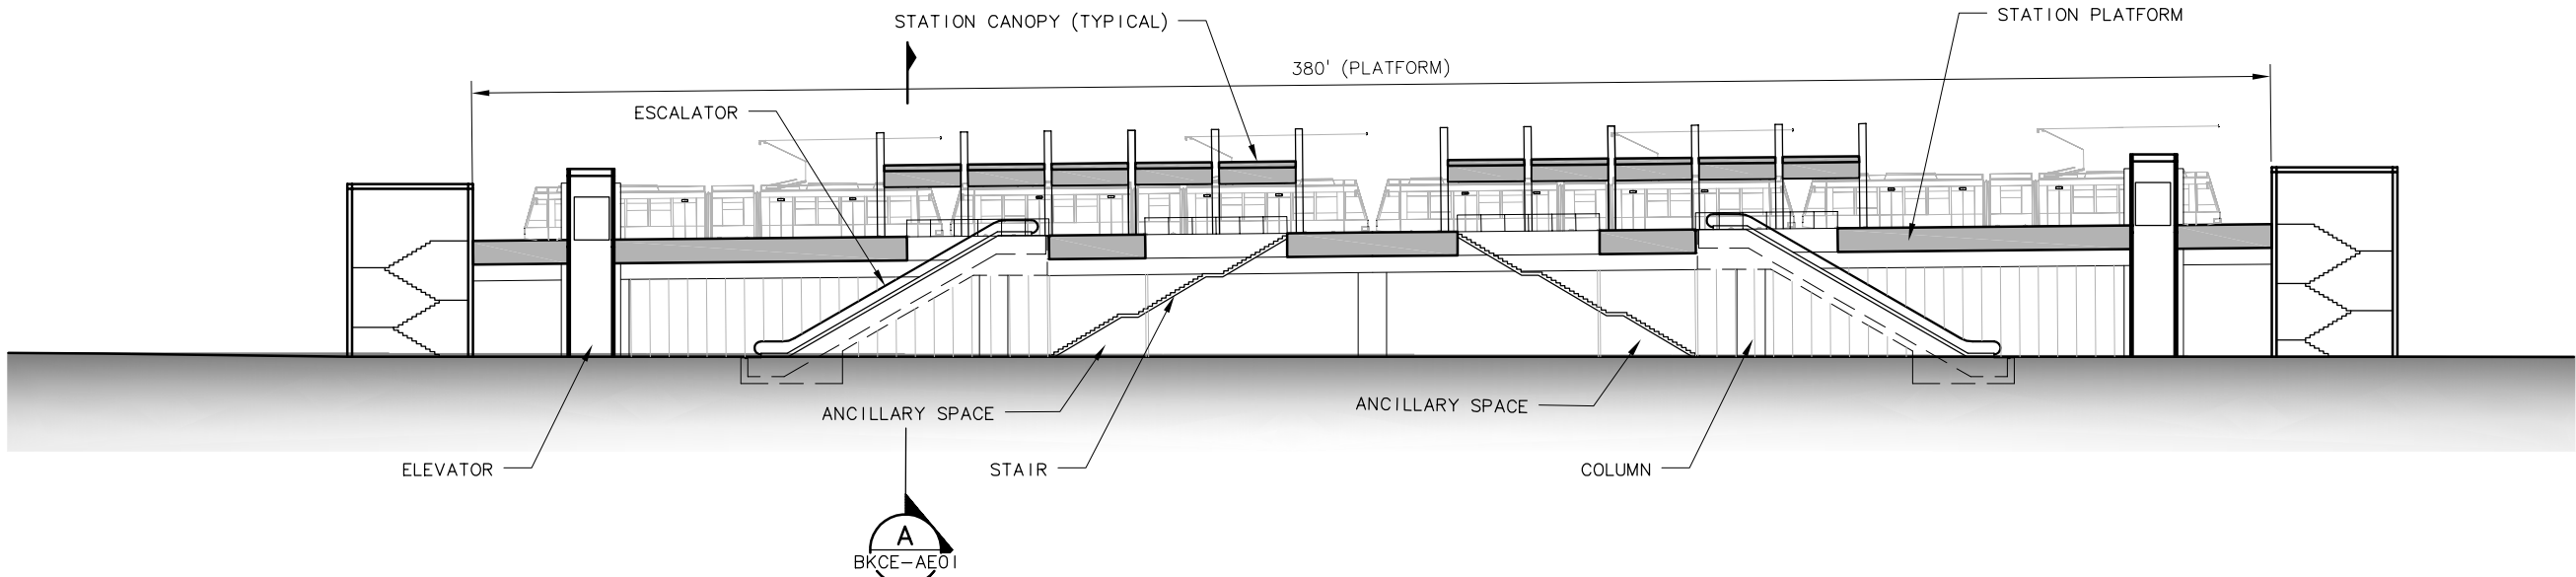

c:\work\ELD\BKCE_AE01.dwg
10/16/08 10:34 : eackerm OE5396

No.	Date	Dsn.	Chk.	App.	Revisions

Designed By:
Drawn By:
Checked By:
Approved By:

DE IS
CONCEPTUAL

CH2MHILL
IN ASSOCIATION WITH
PARSONS & INCA
ENGINEERS INC.

IBI
GROUP

SOUNDTRANSIT

Scale: 1"=20'
Filename: ELD\BKCE_AE01.dwg
Contract No.: EL_SEG_D
Date:

**EAST LINK PROJECT
SEGMENT D**

124TH AVE NE STATION
ELEVATED STATION
ELEVATION, SECTION

THIS PRINT REDUCED
TO HALF SCALE

Drawing No.: BKCE-AE01
Sheet No.: G-D66
Rev.:



SOUNDTRANSIT